



# BUDE CANAL 1904

PLAN N° 8

C O U N T Y O F C O R N W A L L


parish of Kilkhampton

parish of Pancrasweek

RESERVOIR

Parish of Bradworthy


C O U N T Y O F D E V O N

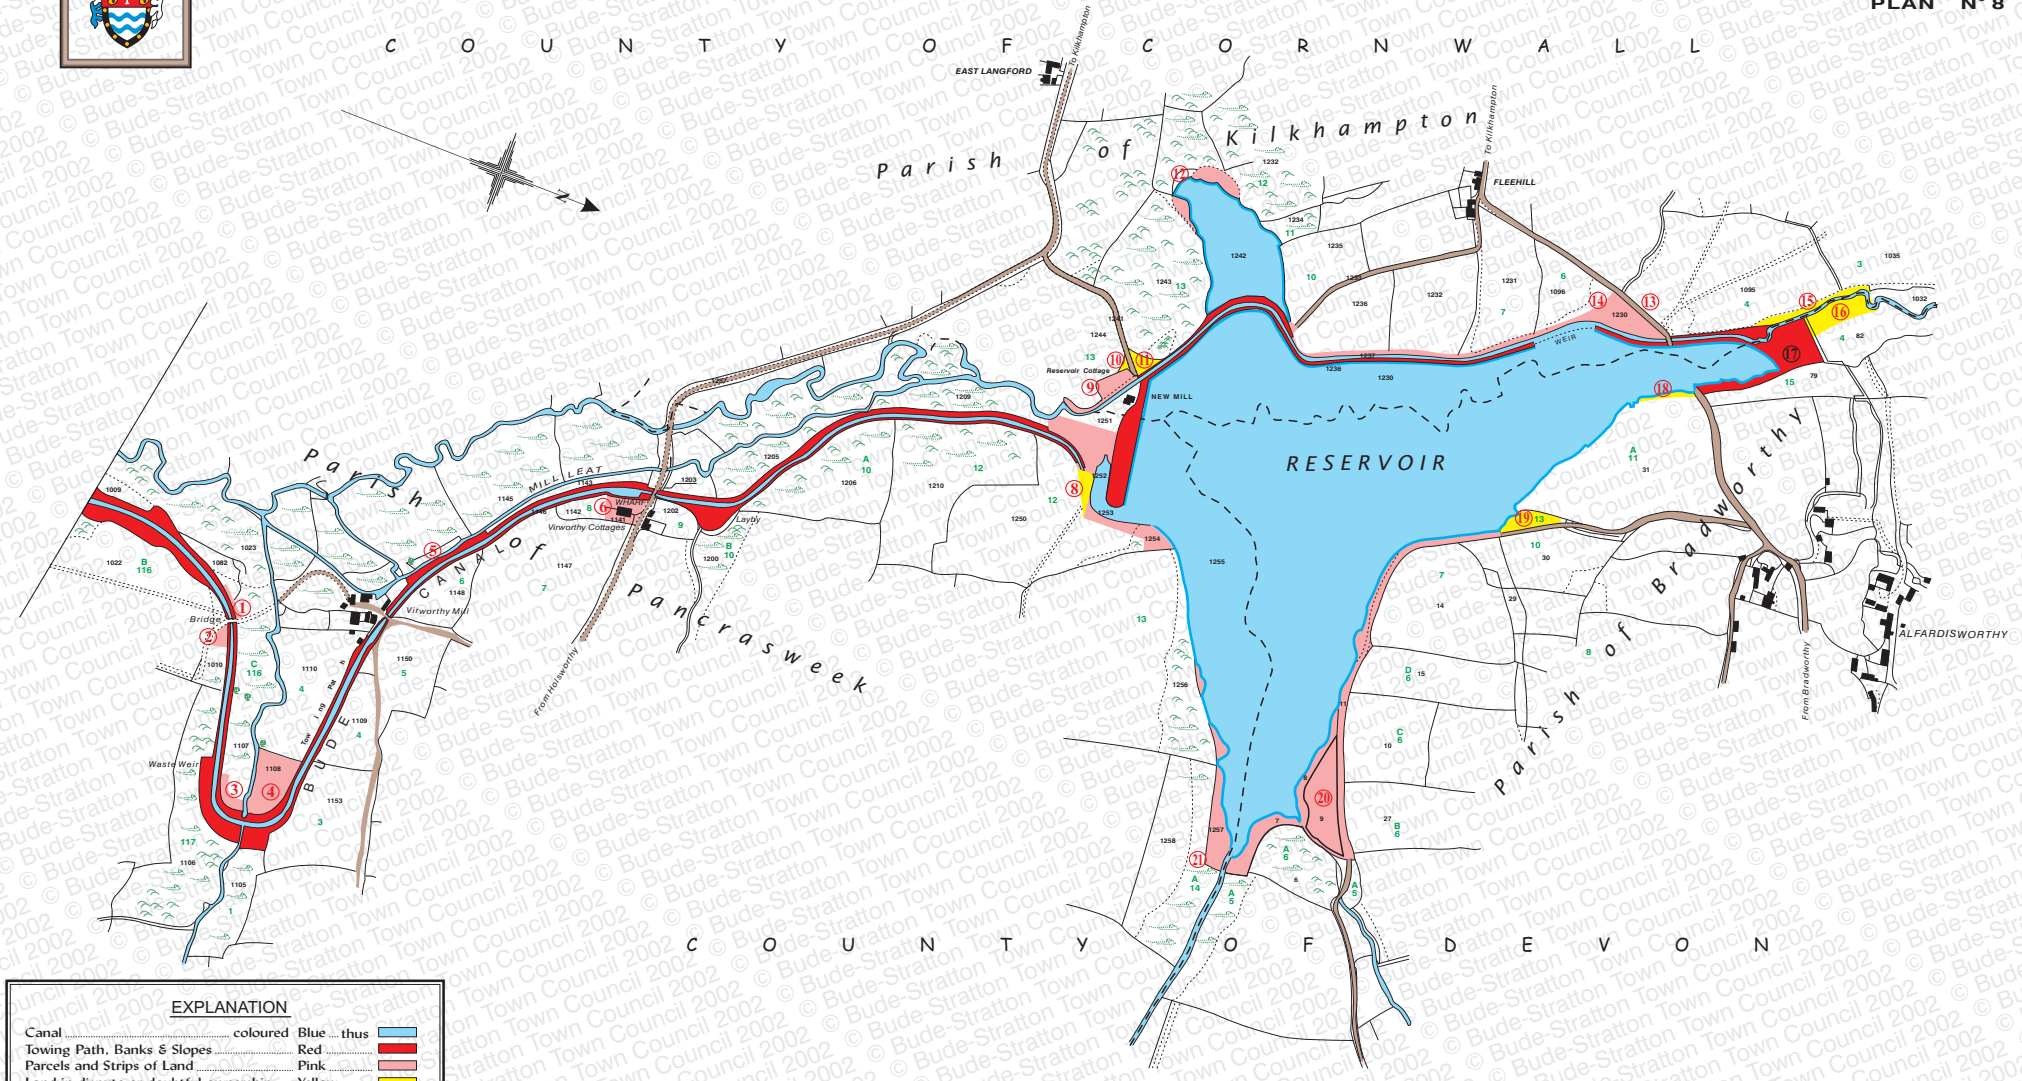

### EXPLANATION

Canal	coloured Blue	thus	
Towing Path, Banks & Slopes	Red		
Parcels and Strips of Land	Pink		
Land in dispute or doubtful ownership	Yellow		
Roads	Brown		
Numbers in Book of Reference 1904	Vermilion		④
Numbers in Book of Reference 1827 & on Plans	Green		15
Ordnance Numbers	Black		563

SCALE 1/25000, or 208.33 feet to an inch.

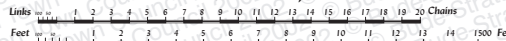

This map is based on the original drawings, now held by Bude-Stratton Town Council, and the original set of maps can be viewed by arrangement with the Town Clerk.

Bude-Stratton Town Council  
The Castle  
BUDE  
Cornwall  
EX23 5LG  
Tel: 01288 353576